


DBILLING
c:\cadd\design\783149.es,186
06/20/01 01:16:24 PM
STARTING DATE: 04/23/01
DRAWN BY: D. BOWAR
DATE LAST REV.:
DRAFT, CHK, BY:
ENGR, CHK, BY: S. MORAN
INITIATOR: T. WINTON
PROJ. MGR.: J. YACOB
PROJ. NO.: 783149
DWG. NO.: ... \783149.es,186

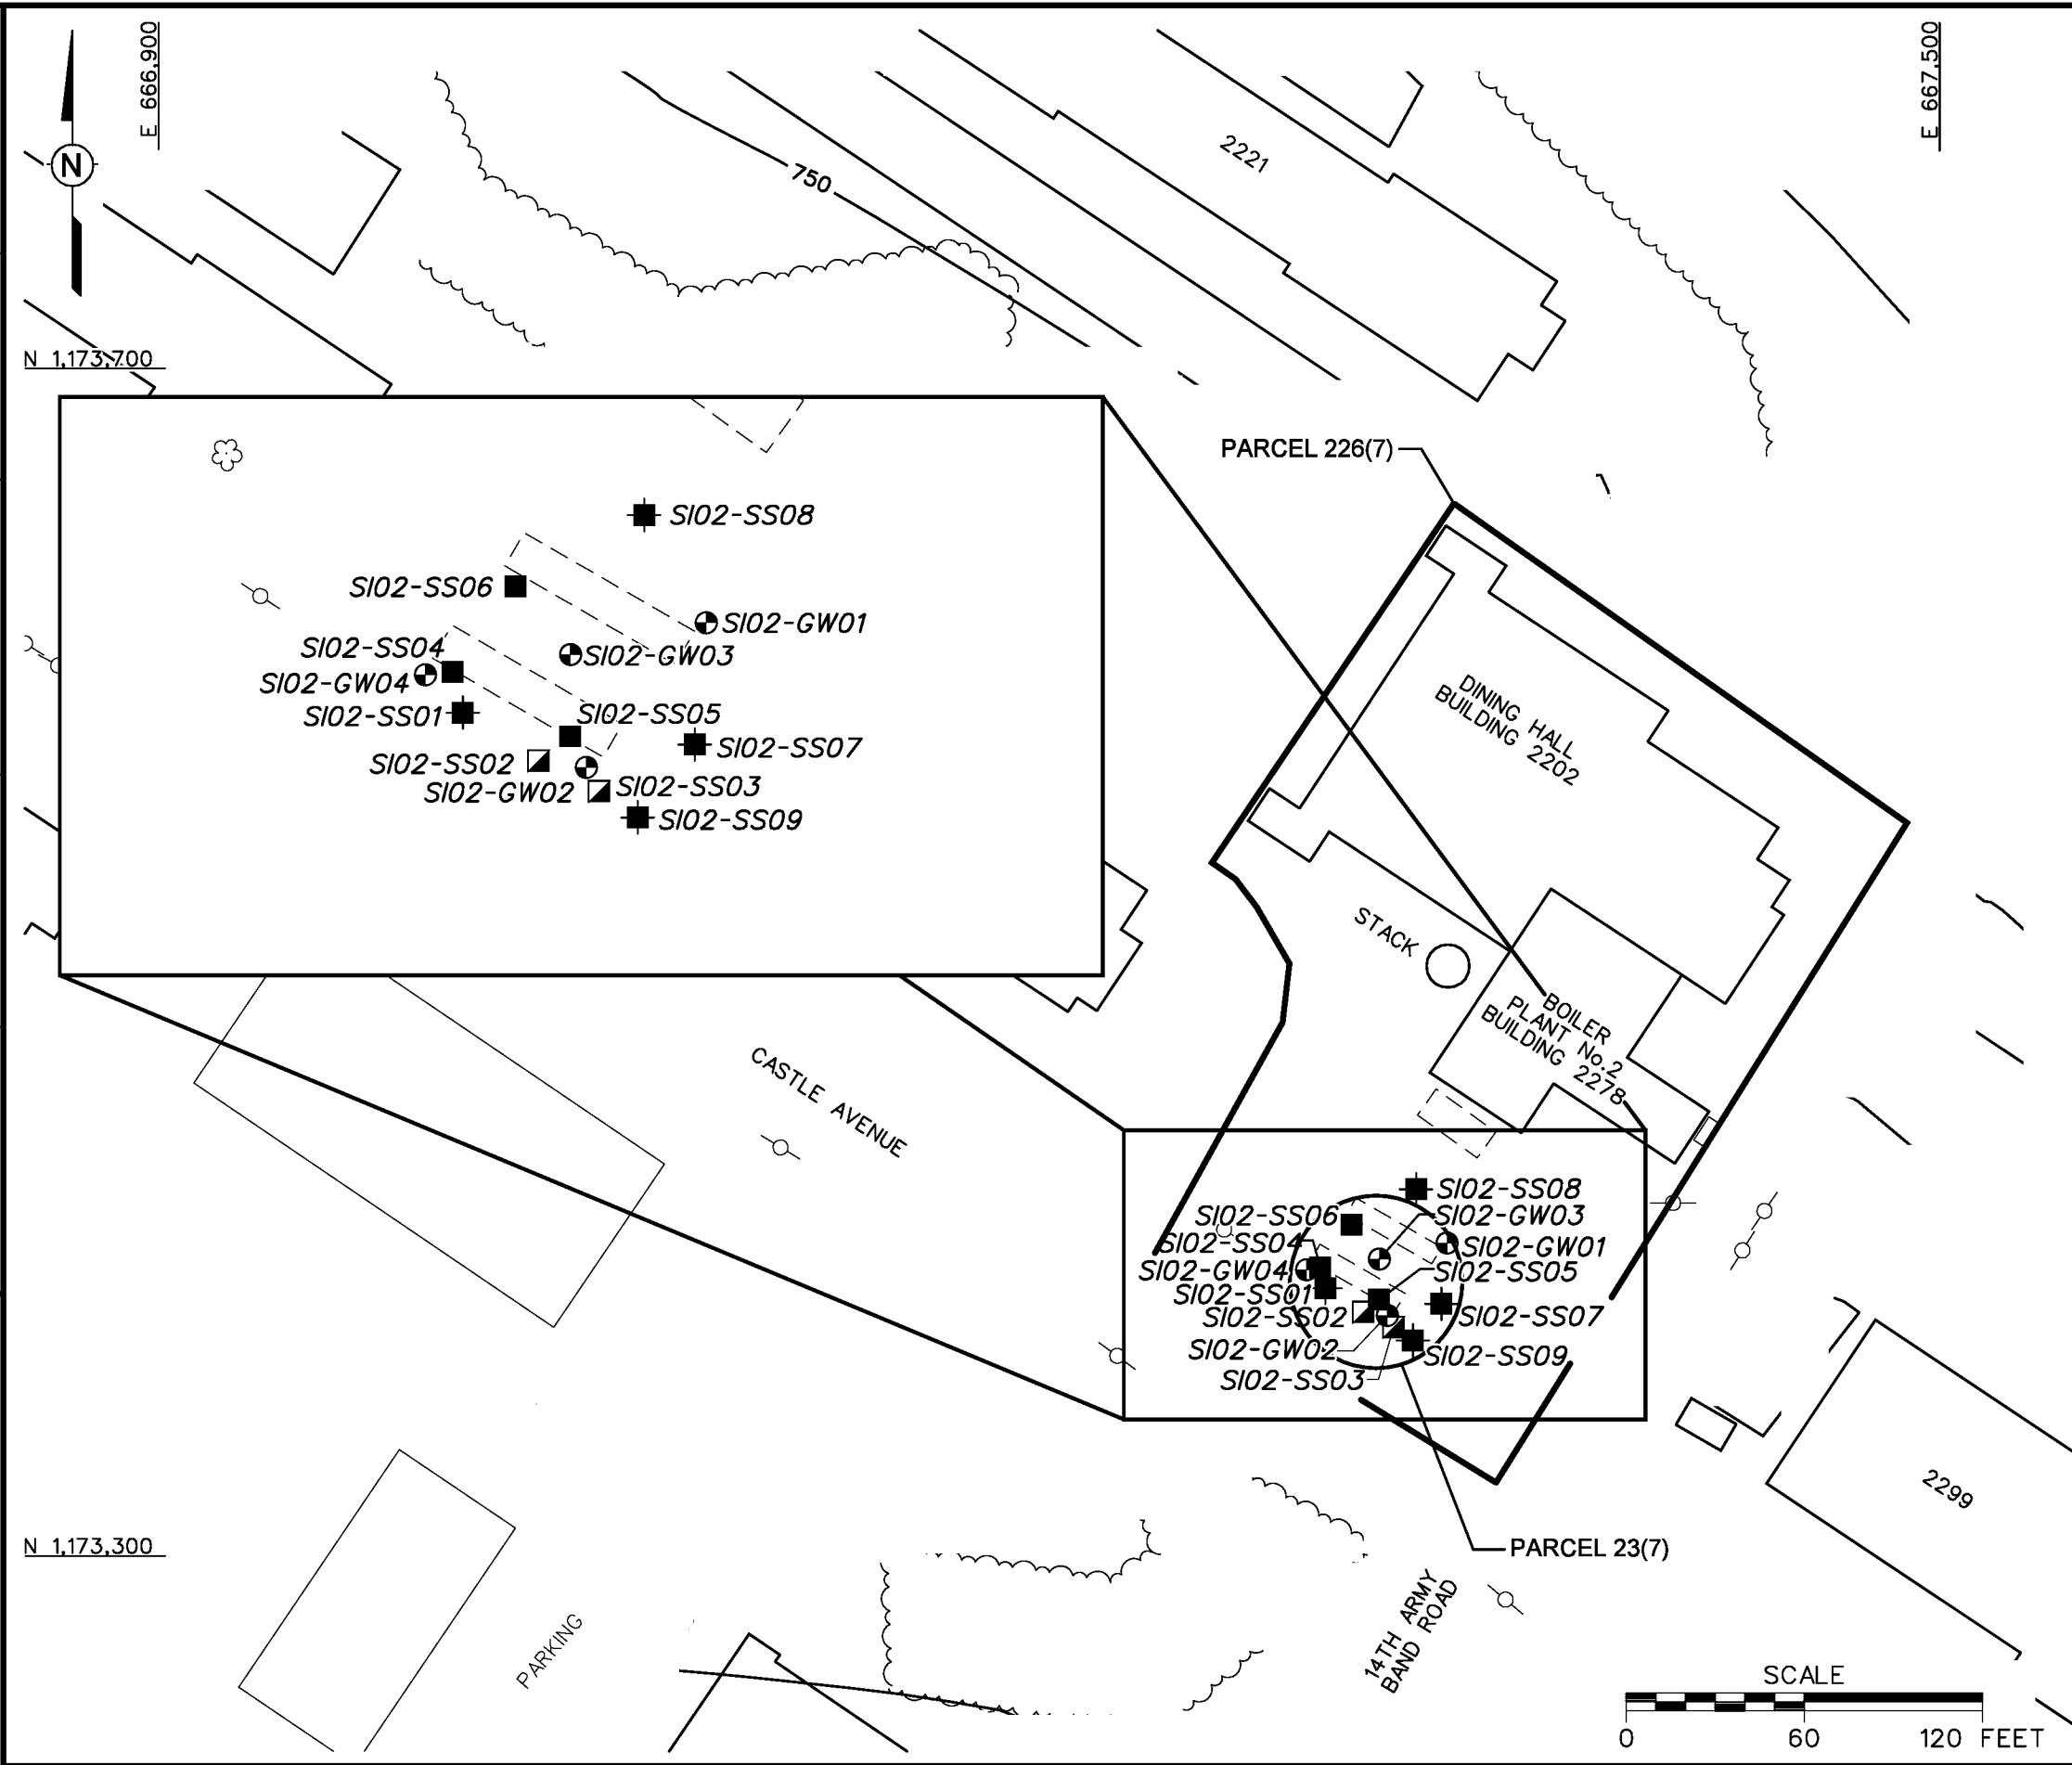

- LEGEND**
- UNIMPROVED ROADS AND PARKING
 - PAVED ROADS AND PARKING
 - BUILDING
 - TOPOGRAPHIC CONTOURS (CONTOUR INTERVAL - 25 FOOT)
 - TREES / TREELINE
 - PARCEL BOUNDARY
 - SURFACE DRAINAGE / CREEK
 - UTILITY POLE
 - COMPLIANCE MONITORING WELL / GROUNDWATER SAMPLE LOCATION
 - SURFACE SOIL SAMPLE LOCATION
 - SUBSURFACE SOIL SAMPLE LOCATION
 - SURFACE AND SUBSURFACE SOIL SAMPLE LOCATION

FIGURE 3-1
SAMPLE LOCATION MAP
BOILER PLANT No. 2
BUILDING 2278
PARCELS 23(7) AND 226(7)
U. S. ARMY CORPS OF ENGINEERS
MOBILE DISTRICT
FORT McCLELLAN
CALHOUN COUNTY, ALABAMA
Contract No. DACA21-96-D-0018

IT CORPORATION
A Member of The IT Group